


EDGE PROFILES


**1 1/2 STANDARD
LAMINATED EDGES**

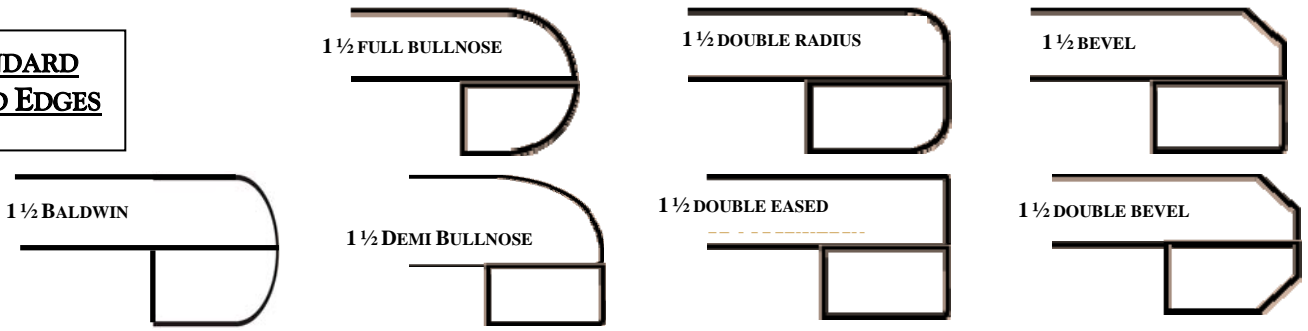


**1 1/2 LAMINATED
EDGES
UPGRADE 1**




**1 1/2 LAMINATED
EDGES
UPGRADE 2**

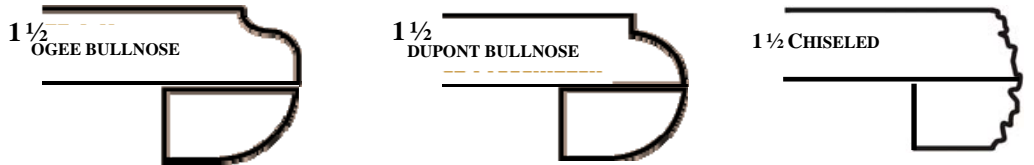

**LAMINATED
EDGES
UPGRADE 3**

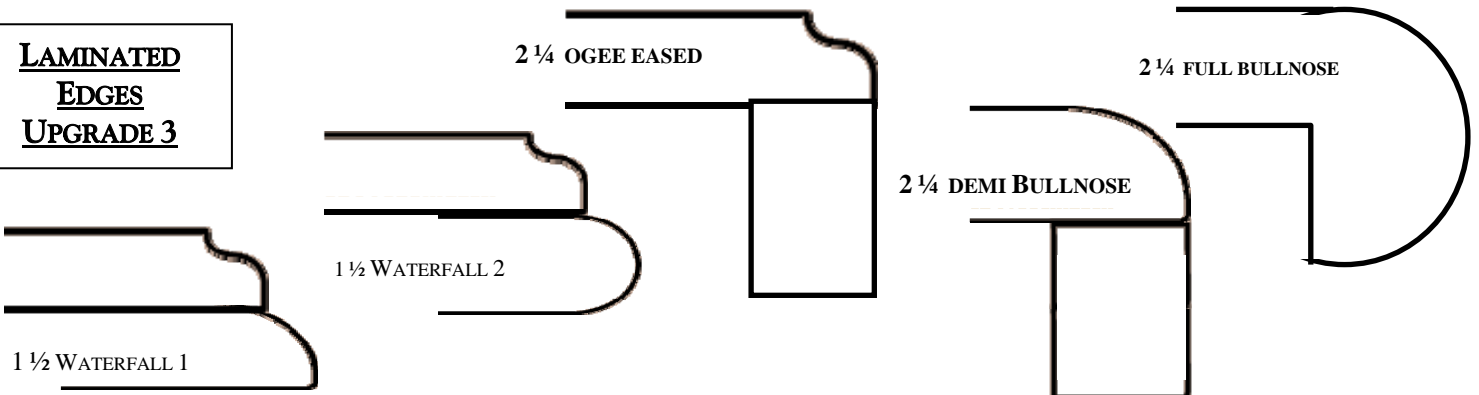

**LAMINATED
EDGES
UPGRADE 4**

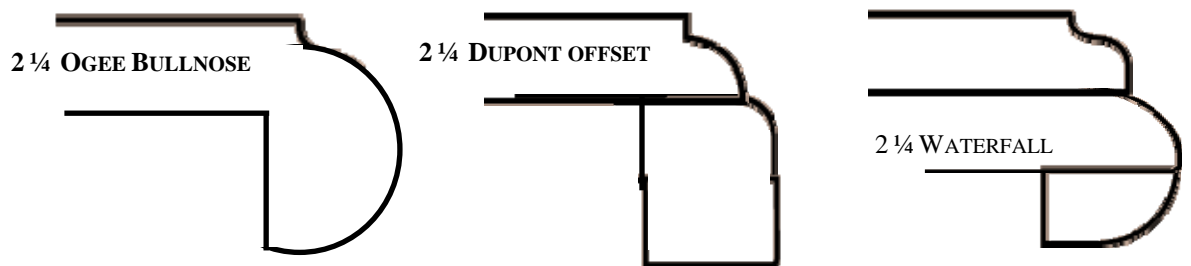

**3/4 NON-
LAMINATED
EDGES**

